

# PAYMENT PLAN

## POSSESSION LINK PAYMENT PLAN (PLP)

Milestone	Demand
On Booking (Clearance of Booking Cheque)	2.10 Lacs
Within 60 days of Booking	35% of Total Price (Less Booking Amount)
Upon Completion of Super structure or 15 month from the date of booking (Whichever is later)	30% of Total Price
Offer of possession	35% of Total Price + Other components of the total price as applicable

Note: Aforesaid payment schedule may be preponed if the construction is completed and if the occupation certificate (OC) is received before scheduled possession period. The Applicant, on becoming an allottee, shall be liable to pay the total price including applicable taxes whatsoever.



**SIGNATUREGLOBAL HOMES PRIVATE LIMITED | CIN NO.: U70100DL2008PTC176641**  
 REGD. OFFICE: UNIT NO. 1309, 13TH FLOOR, DR. GOPAL DAS BHAWAN, 28 BARAKHAMBA ROAD,  
 CONNAUGHT PLACE, NEW DELHI-110001  
 CORP. OFFICE: GROUND FLOOR, TOWER-A, SIGNATURE TOWER, SOUTH CITY-1, GURUGRAM, HARYANA- 122001  
[www.signatureglobal.in](http://www.signatureglobal.in)

**DISCLAIMER:**

\*PROMOTER URGES EVERY APPLICANT TO INSPECT THE PROJECT SITE AND SHALL NOT MERELY RELY UPON OR TO BE INFLUENCED BY ANY ARCHITECTURAL IMPRESSION, PLAN OR SALES BROCHURE AND THEREFORE REQUESTED TO MAKE PERSONAL JUDGMENT PRIOR TO SUBMITTING AN APPLICATION FOR ALLOTMENT. THE IMAGES SHOWN HERE ARE INDICATIVE OF DESIGN AND FOR ILLUSTRATION PURPOSES ONLY. FURTHER THE ACTUAL DESIGN MAY VARY IN FIT AND FINISHED FROM THE ONE DISPLAYED ABOVE. PROJECT DETAILS / SPECIFICATIONS CAN ALSO BE ACCESSED AT THE OFFICE OF HARYANA REAL ESTATE REGULATORY AUTHORITY WEBSITE [HTTPS://HARYANARERA.GOV.IN/](https://haryanarera.gov.in/). JOURNEY TIME SHOWN, IF ANY IS BASED UPON GOOGLE MAPS WHICH MAY VARY AS PER TRAFFIC AT RELEVANT POINT OF TIME.

RATE MENTIONED DOES NOT INCLUDE GST AND OTHER STATUTORY CHARGES IF APPLICABLE, T & C APPLY. 1 SQ. MT = 10.7639 SQ. FT.\*

HARERA: 30 OF 2020

**BUSINESS ASSOCIATES:**




**RETAIL HUB AT**  
 SECTOR 36, SOHNA, SOUTH OF GURUGRAM

# LOCATION MAP

An amalgamation of uniquely designed shops located in Signature Global Park 5 residential complex, this retail centre caters to an immediate catchment of affluent spenders. It's strategic location and bold aesthetics make it the most relevant destination for varying demographics of society - from the necessity shopper to the fun loving people, find them all here at Signum Plaza 5.



DESIGNED BY  
**PADMABHUSHAN  
HAFEEZ  
CONTRACTOR**

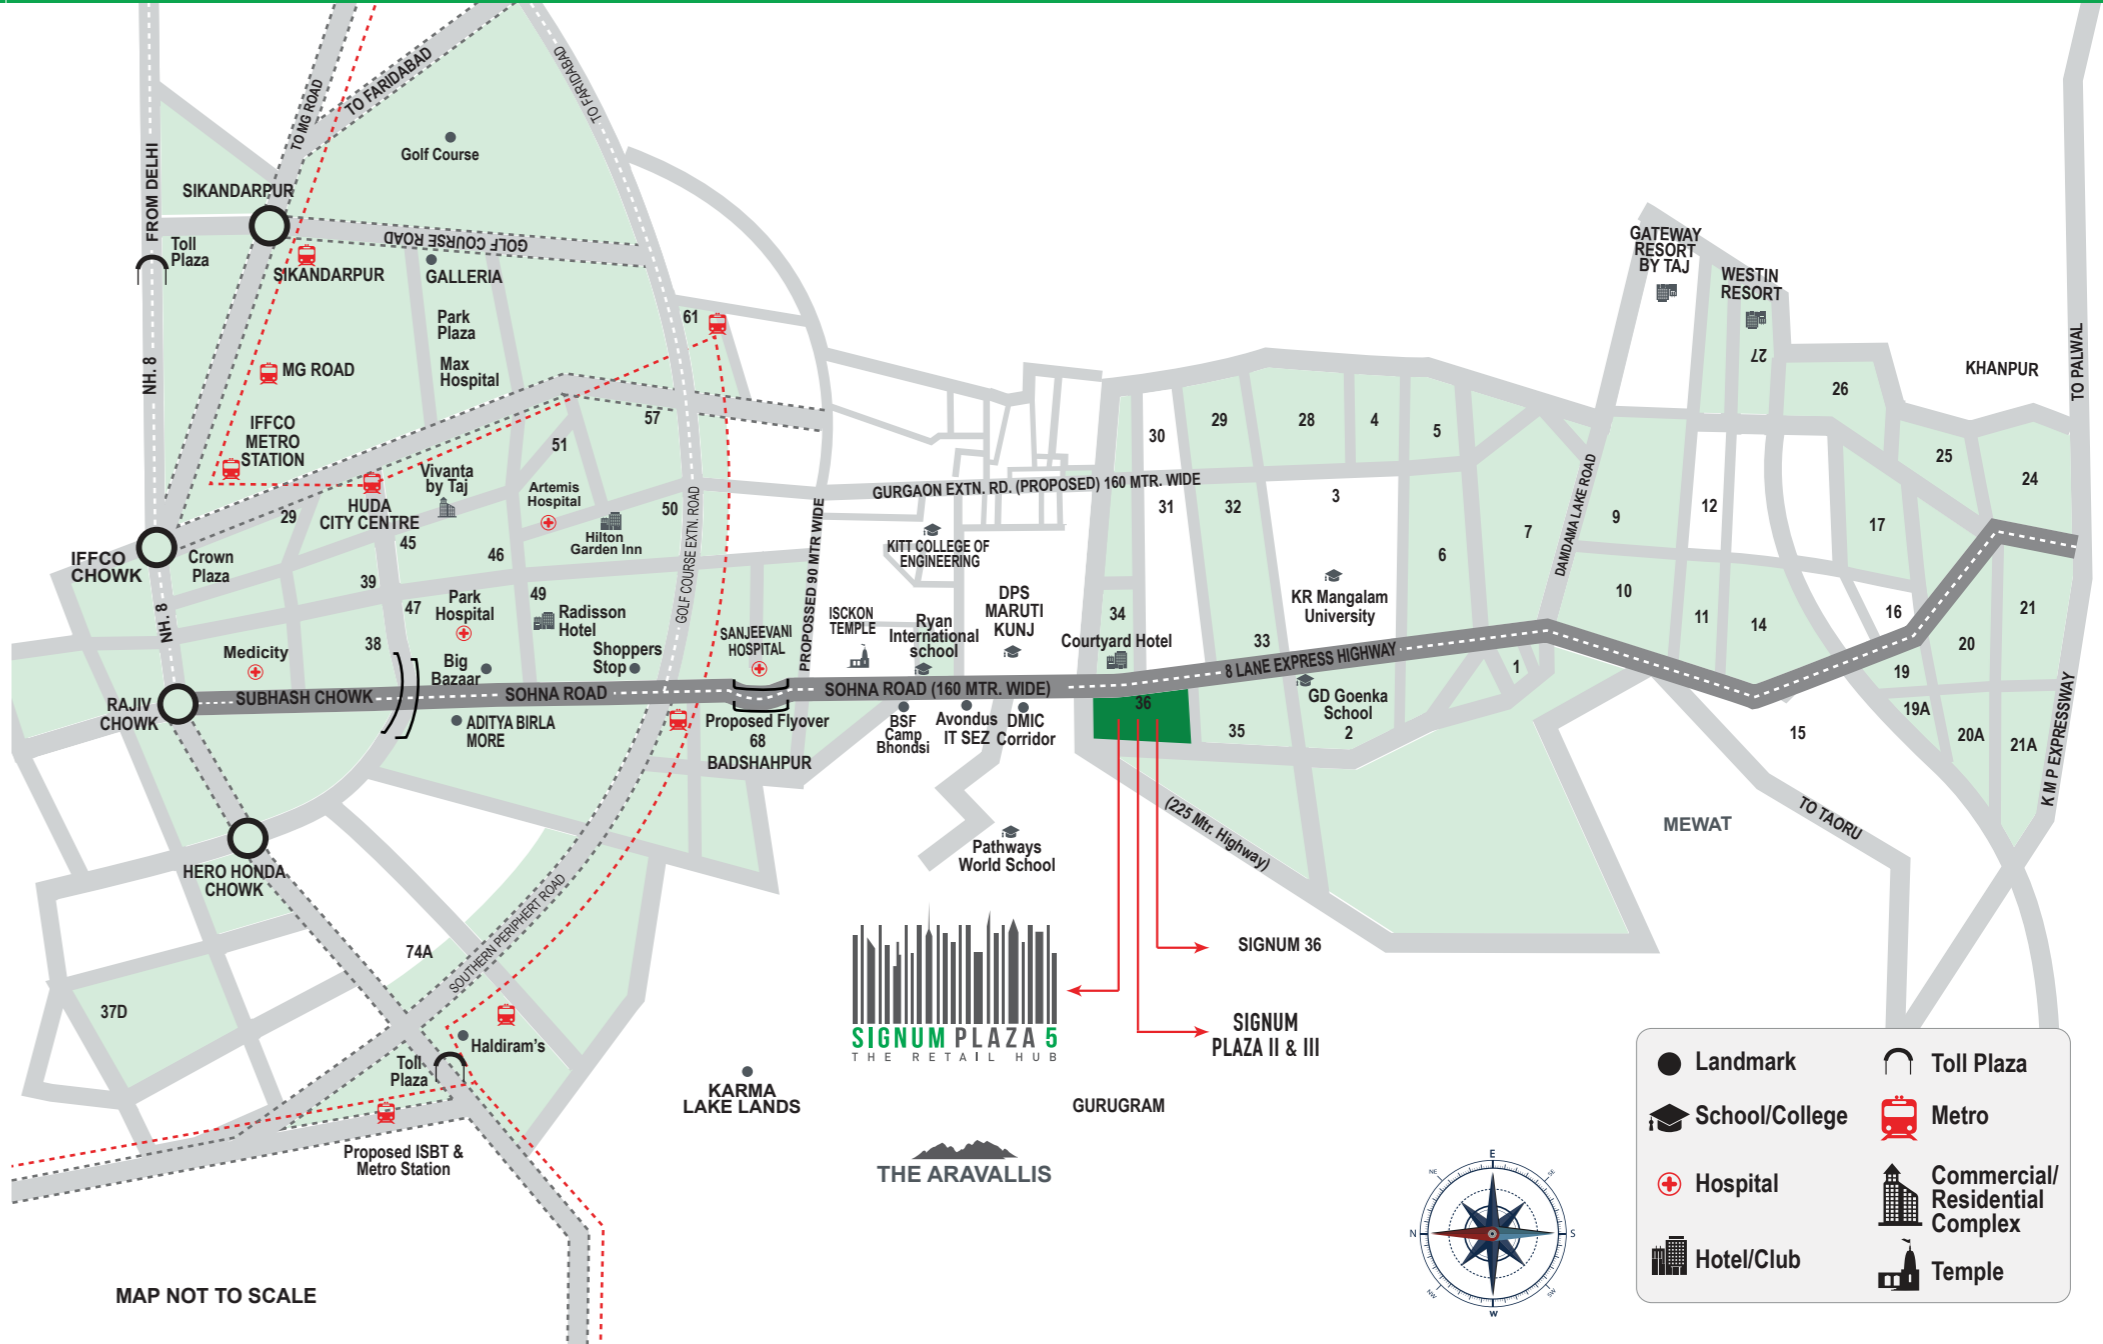

MAP NOT TO SCALE



More Than 6 Reputed Schools within 15 km Radius



Hotels in 15 km Radius



Office Complexes and Business Hubs in the Neighborhood



Lush Green Environment



Sohna Elevated Road (under construction)



11 Multiplex Screens to be Functional Soon




Adventure Park in the Vicinity


# FLOOR PLAN



LOWER GROUND FLOOR

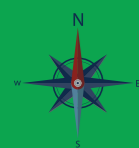

UPPER GROUND FLOOR

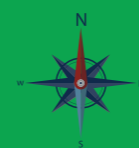

# FLOOR PLAN



FIRST FLOOR



SECOND FLOOR

